



LAYOUT SUGGESTIONS
(ULTRASTOR, ACOUSTICABINET, NARROW & ADJUSTABLE SHELF CABINETS)

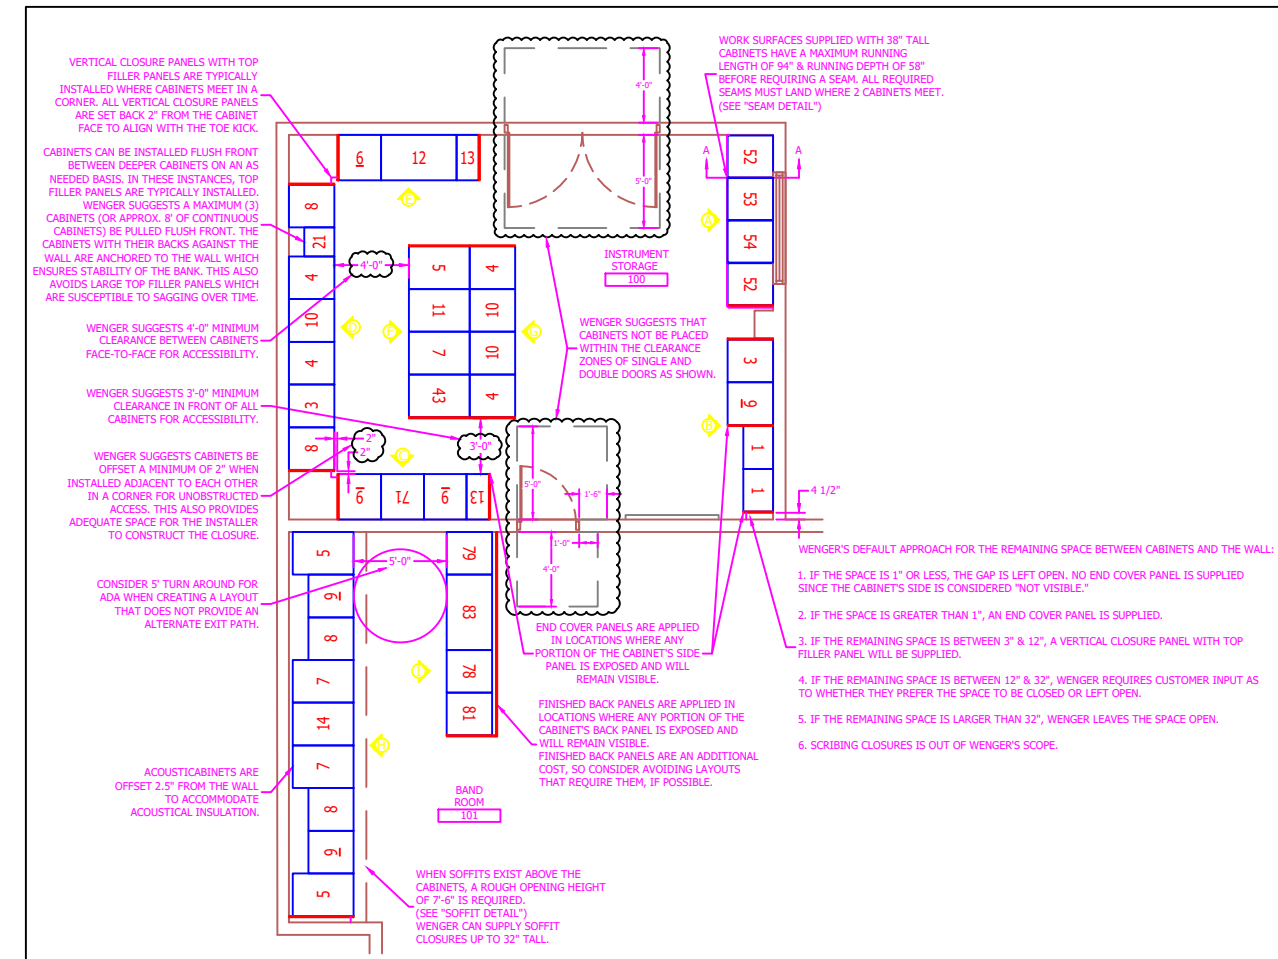


EXAMPLE ELEVATION VIEWS

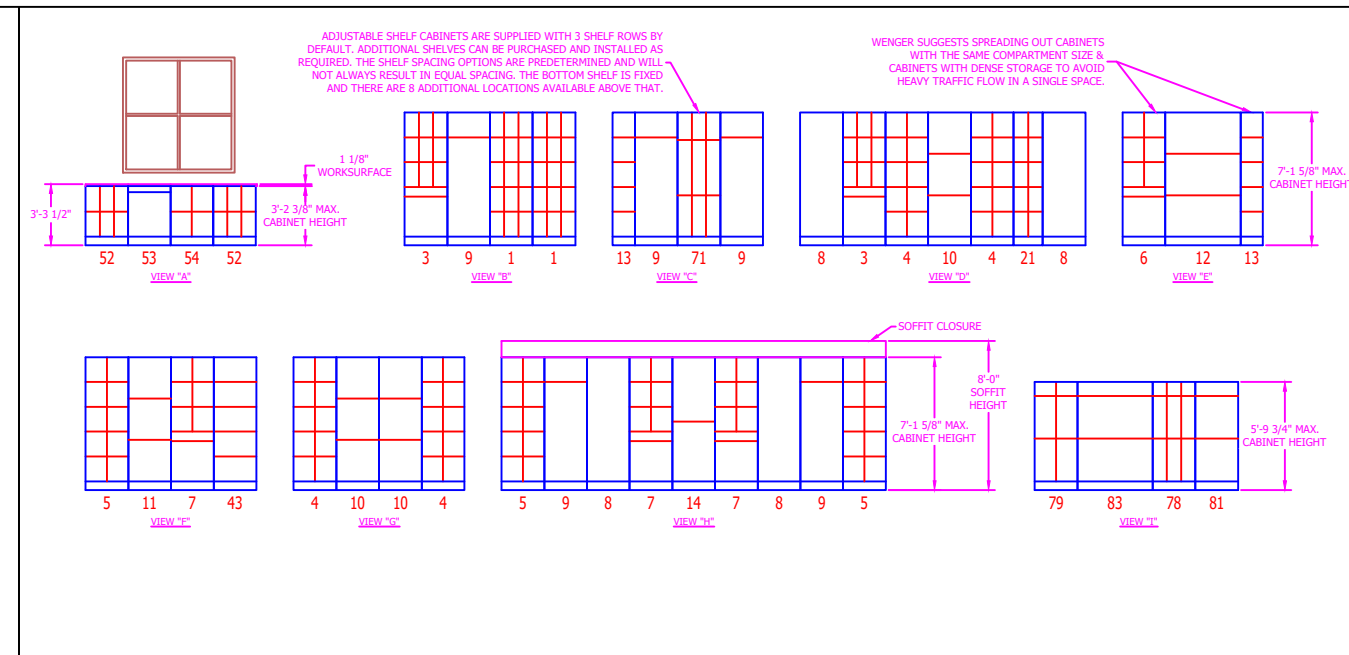




GENERAL NOTES

- VERIFY GENERAL NOTES FOR THIS PROJECT:**
1. VERIFICATION OF BUILDING DIMENSIONS TO BE CONFIRMED BY GENERAL CONTRACTOR PRIOR TO CONSTRUCTION. PRODUCT TO BE MANUFACTURED IN STANDARD SIZE.
 2. INSTALLATION AREA SPECIFIED FOR PRODUCT INSTALLATION MUST BE FREE OF OBSTRUCTIONS SUCH AS LIGHT FIXTURES, CEILING PANELS, CLOSET DOORS, ETC.
 3. CLOSURE PANELS IN THE SELECTED COLOR COMBINATION ARE INCLUDED IN BID. PRICES AND INDICATORS WILL BEAN EXCLUDED CHARGE.
 4. END-COVER PANELS ARE INCLUDED IN BID PRICES AND PRICES AS PER DRAWING. SEE INDIVIDUAL ROOM DRAWING FOR COLOR COMBINATION.
 5. WENGER OFFERS STANDARD COLOR COMBINATIONS AS SHOWN ON **CABINETS COLOR GUIDE**. NO OTHER OPTIONS AVAILABLE.
- WENGER GENERAL CABINET NOTES:**
1. IN AN AREA WHERE SOFFITS ARE TO BE CONSTRUCTED ABOVE WENGER CABINETS, A ROUGH OPENING HEIGHT OF 2" IS REQUIRED FOR CABINET INSTALLATION.
 2. CABINET DOORS HAVE LATCHES READY TO RECEIVE STANDARD PULLS/DOORS. PULLS/DOORS ARE NOT INCLUDED.
- WENGER ACOUSTIC CABINET NOTES:**
1. MATERIAL DESIGN ON GREAT ROOMS/REARERS SUBSTANTIAL LOSS AND REDUCE VIBRATION.
 2. ACCIDENTALLY ABRASIVE MATERIALS ARE ELIMINATED SOUND REDUCTION.
- WENGER ADJUSTABLE SHELF CABINET NOTES:**
1. ADJUSTABLE SHELF CABINETS ARE NOT AVAILABLE IN PINE-BLACK OR WENGER CORE MATERIAL.
 2. ADJUSTABLE SHELVES AVAILABLE IN 8 VERTICAL LOCATIONS IN EACH COLUMN AND THE HOLES CANNOT BE HIDDEN.
 3. SHELVES SHOWN IN ELEVATION ARE A REPRESENTATION OF PLACEMENT ONLY AND NOT MEANT TO REPRESENT FINAL SHELF PLACEMENT. THE SHELVES ARE ADJUSTABLE AND CAN BE MOVED TO ANY OF THE 8 LOCATIONS WITHIN THE CABINET AT THE CUSTOMER'S DISCRETION.
 4. SOME SHELF CONFIGURATIONS CANNOT BE SHOWN WITH EQUAL SPACING.

ADDITIONAL LAYOUT CONFIGURATION & PRODUCT NOTES

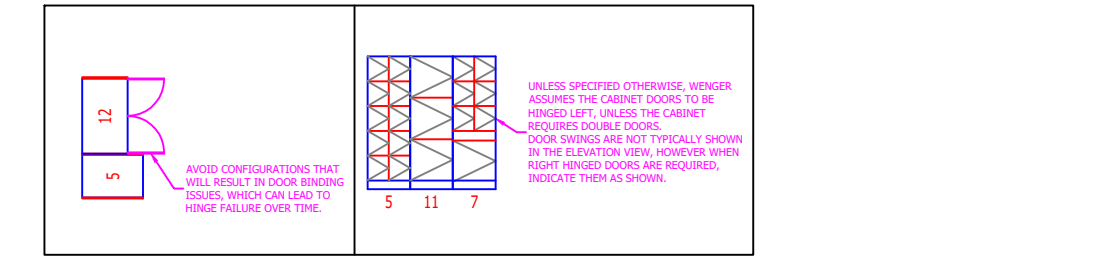


ADDITIONAL ISLAND CONFIGURATION NOTES

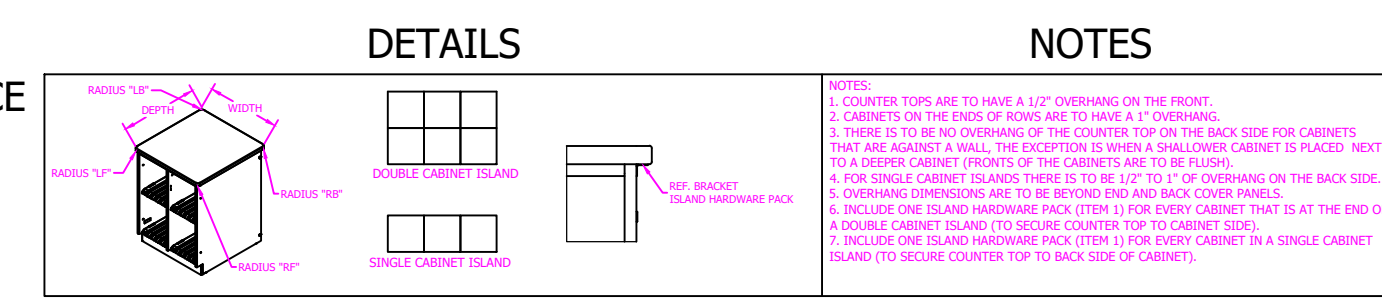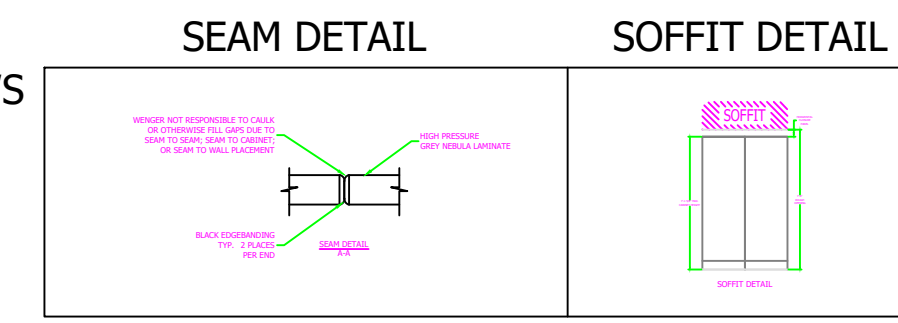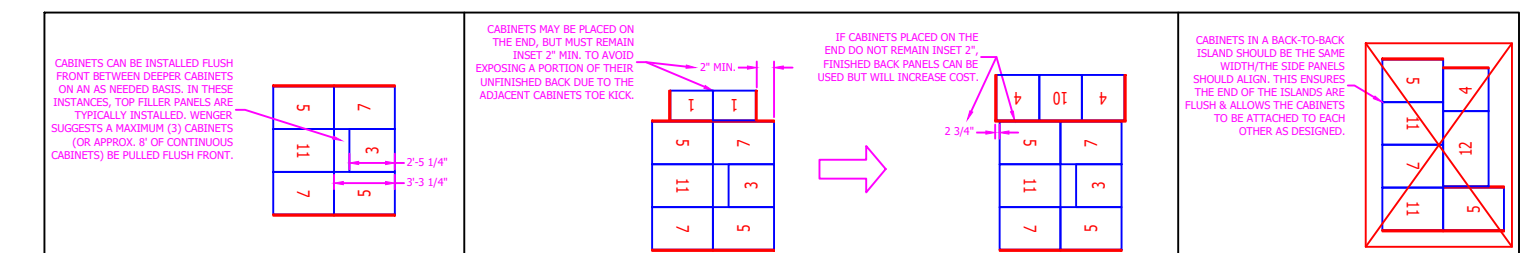

BLOCK USAGE NOTES

ULTRASTOR, ACOUSTICABINET, NARROW & ADJUSTABLE SHELF CABINETS...
BLOCK USAGE NOTES...
BLOCK 1: ULTRASTOR CABINET...
BLOCK 2: ACOUSTICABINET...
BLOCK 3: NARROW CABINET...
BLOCK 4: ADJUSTABLE SHELF CABINET...

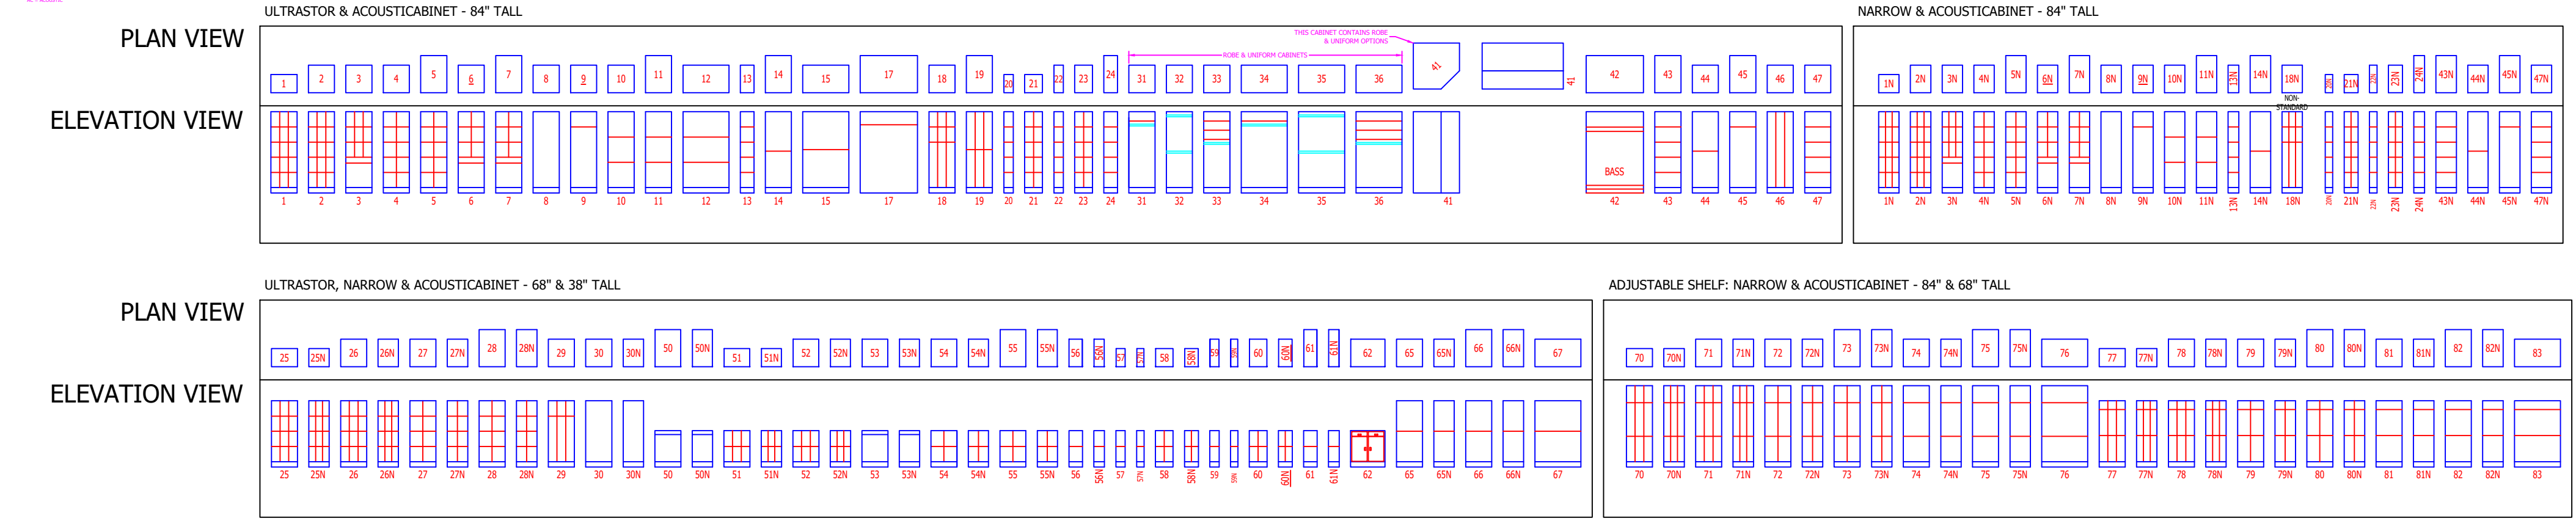

THIS DRAWING AND RELATED SPECIFICATIONS ARE CONFIDENTIAL AND PROPRIETARY TO THE WENGER CORPORATION. COPYRIGHT 2023 WENGER CORPORATION ALL RIGHTS RESERVED.

FINISH:	WEIGHT:	ORDER:
-	-	-
THIRD ANGLE PROJECTION PER ASME Y14.3		
DRAWING TITLE:		
PROJECT/OPPORTUNITY NUMBER:		
SCALE: DO NOT SCALE DRAWING		
DATE	DRN BY	CHK BY
		APVD BY
DRAWING NUMBER:		REV:
D Size TB		A
SHEET 1 OF 1		